


IRRIGATION LEGEND


- WATER SOURCE:
- EXISTING 2" IRRIGATION WELL PROVIDE:
- ⊠ - EXISTING 2HP PUMP STATION
- CRS** RAINBIRD ESP-LX MODULAR TIMER W/ RAINBIRD RSD SERIES RAIN SENSOR ATTACHED TO CONTROLLER. SEE THIS SHEET FOR LOCATION
- ⊙ ELECTRIC VALVES - RAINBIRD PEB SERIES OR APPROVED EQUAL, IN VALVE BOX
- 1 1/2" PVC Main Supply Line- Sch 40
- LATERAL LINE (Sch. 40)
- SLEEVES (Sch. 40)
- ⊥ PIPE CROSSING
- ZONE #1**
25 GPM
1" VALVE
SPRAY
- ZONE DESIGNATION & INFORMATION
- GALLONS PER MINUTE
- VALVE SIZE
- IRRIGATION TYPE
- ☐ RAINBIRD POP UP SPRAY HEADS
QUARTER, HALF, FULL, RADIUS T.B.D.

SPECIAL NOTES
A ROUGH INSPECTION IS REQUIRED BY MIAMI DADE PRIOR TO TRENCH BACKFILLING. A FINAL INSPECTION IS REQUIRED PRIOR TO COMPLETION OF THE IRRIGATION WORK. SOUTH FLORIDA WATER MANAGEMENT WATER RESTRICTIONS, 'PHASE II RESTRICTIONS' ARE IN EFFECT. NEW LANDSCAPE SHALL BE EXEMPT PER SFWMD FOR A PERIOD OF SIXTY DAYS AFTER INSTALLATION WITH CONTRACTOR AND/OR OWNER TO ASSUME RESPONSIBILITY AFTER THAT INITIAL PERIOD.

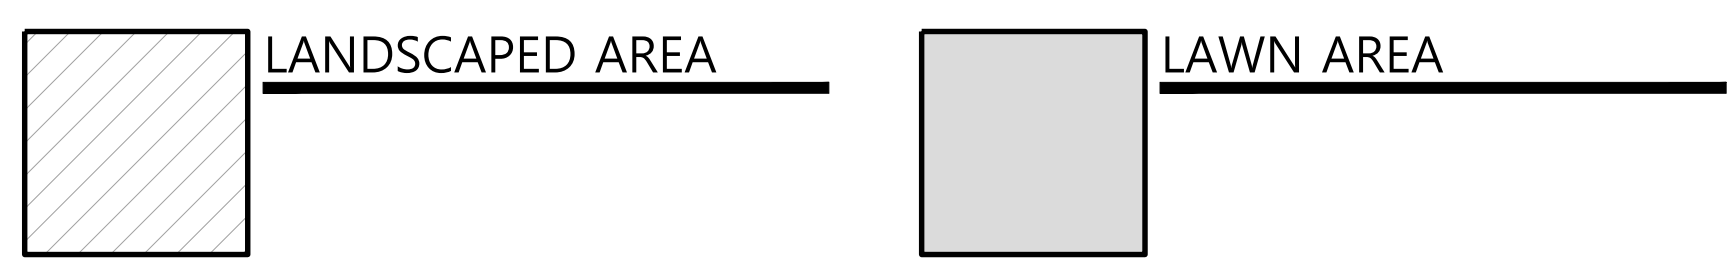

walk
Landscape + Urban Design
Planning | Research | Consulting
6915 SW 57TH AVENUE
Suite #203
Coral Gables, FL 33143
305.216.3352


REVISIONS / SUBMISSIONS	
SUBMISSION	04.06.2023
REVISION	09.19.2024
REVISION	05.09.2025

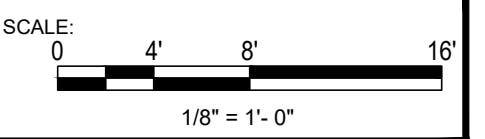

CLIENT:
420 NE 72 STREET
MIAMI, FL 33138

LITTLE RIVER
420 NE 72 STREET
MIAMI, FL 33138

LANDSCAPE IRRIGATION PLAN

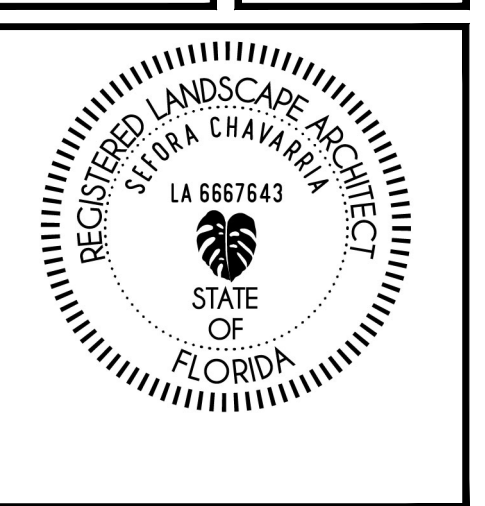

DRAWN BY: SB,DC
CHECKED BY: SC
DATE: 02.20.2024

SHEET NUMBER:
IR-01